


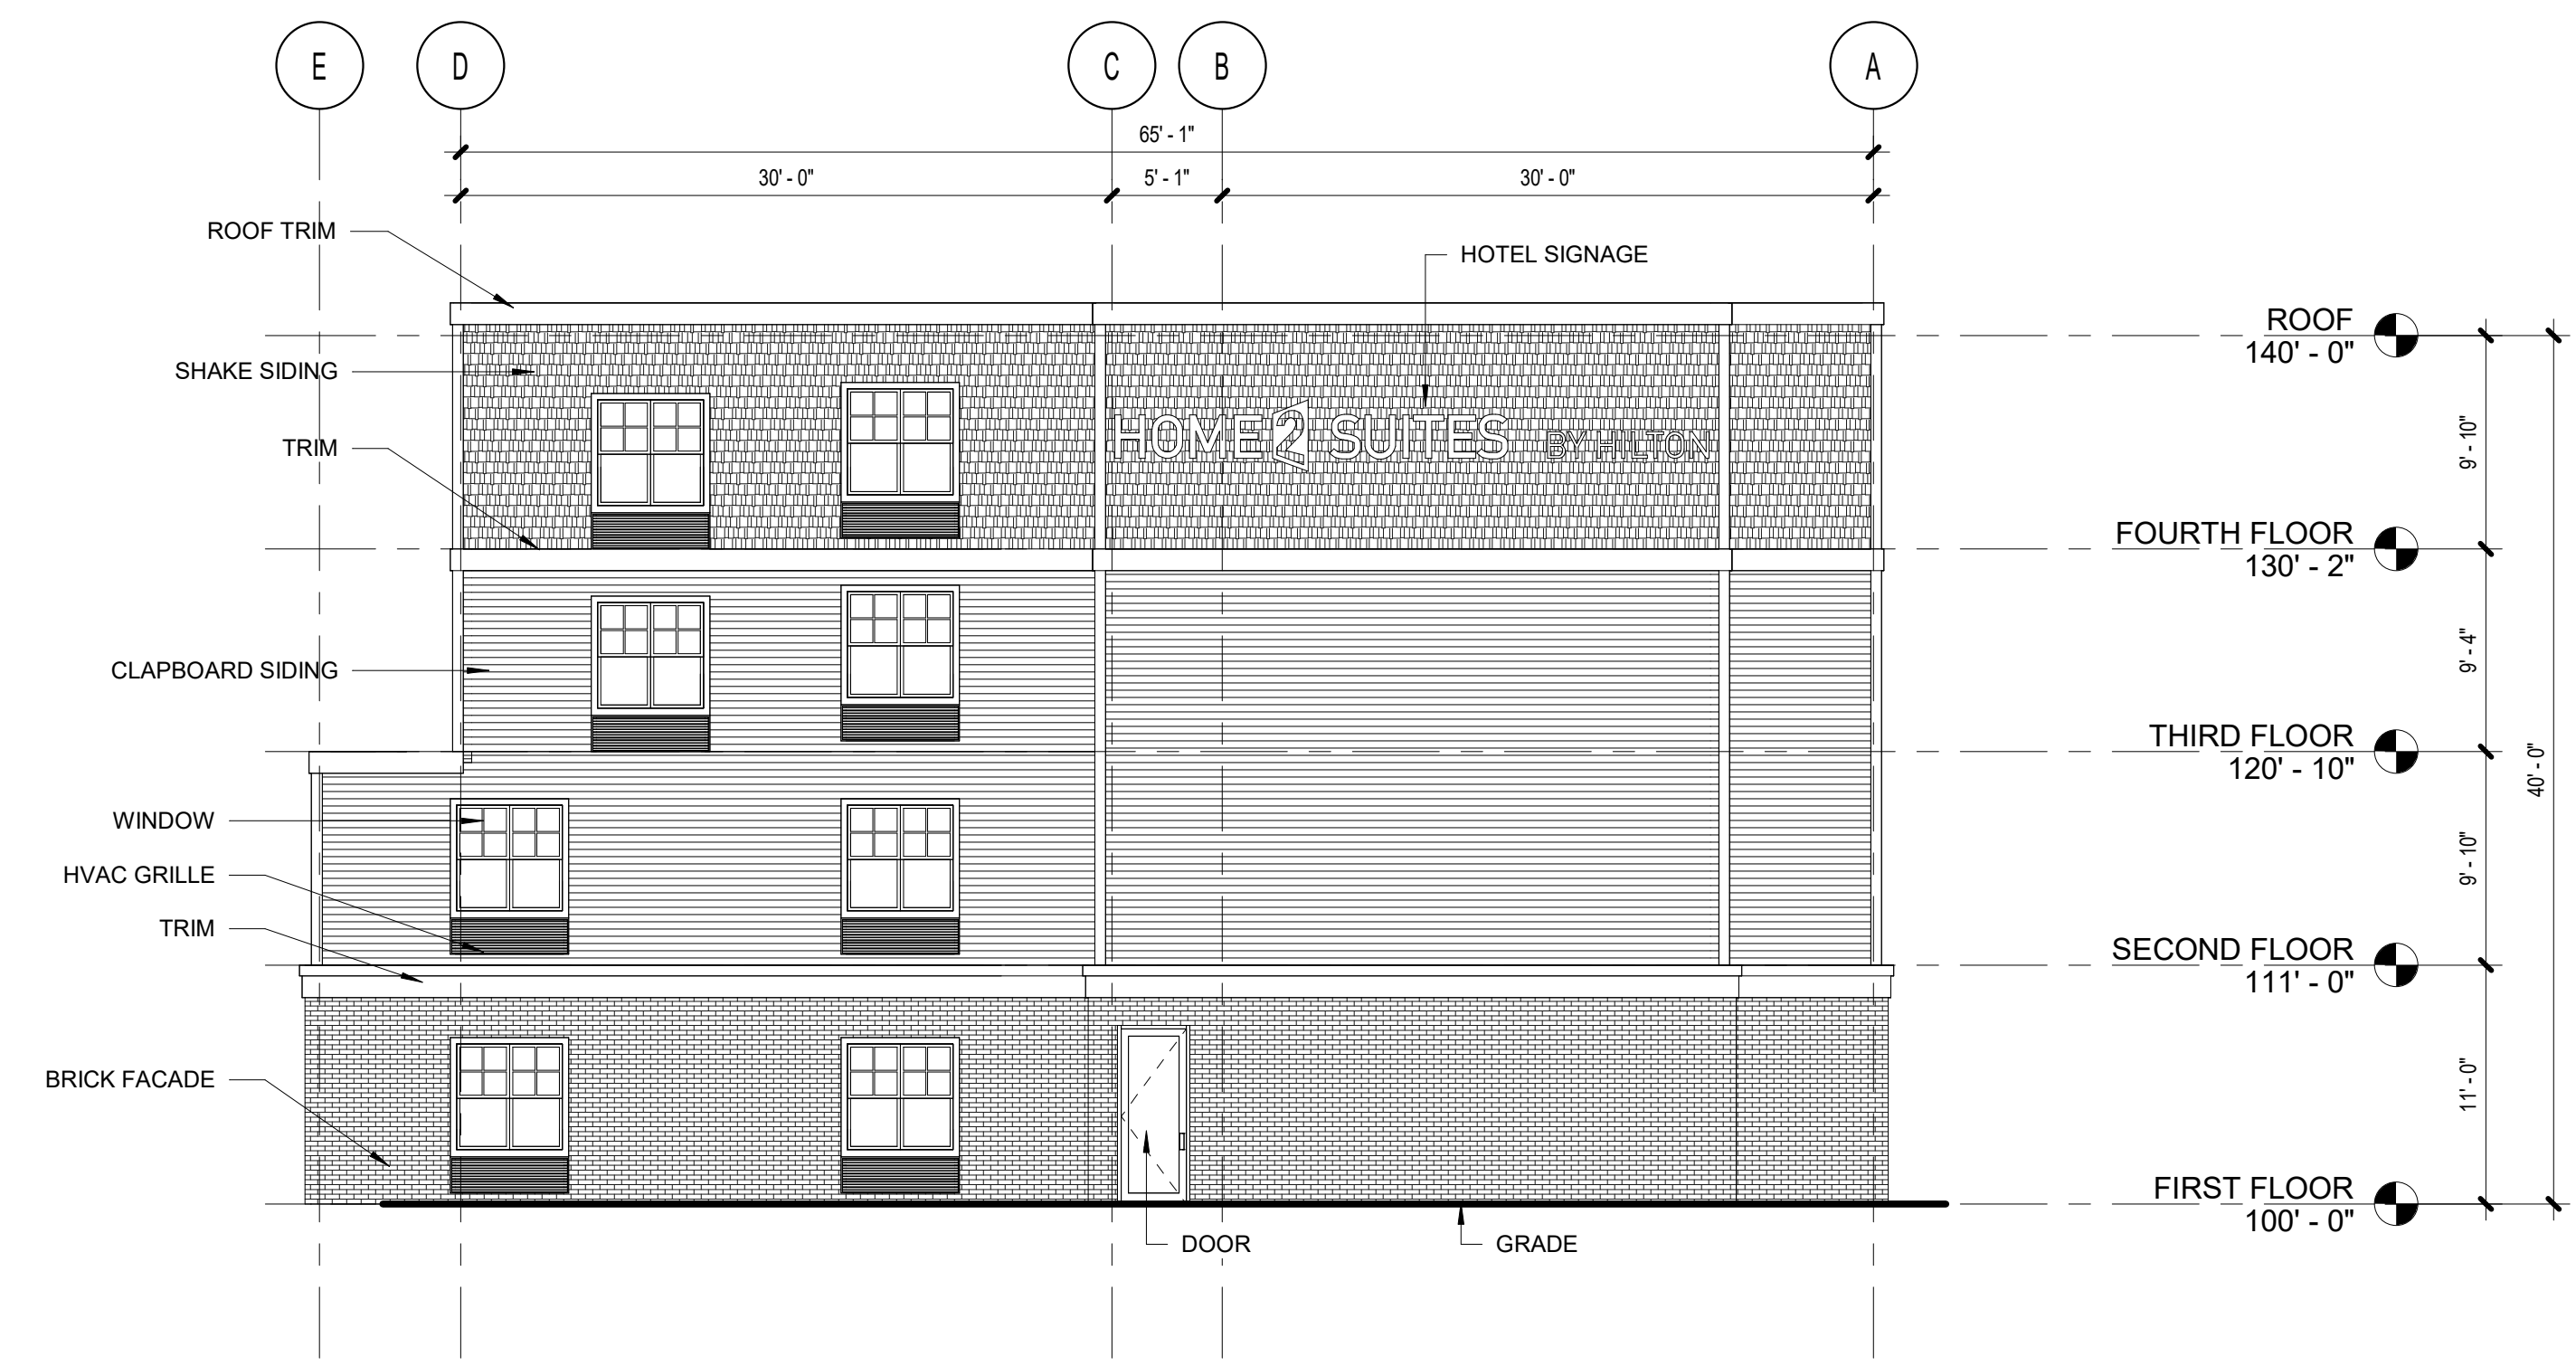


4 SOUTH ELEVATION
1/8" = 1'-0"



3 NORTH ELEVATION
1/8" = 1'-0"



2 WEST ELEVATION
1/8" = 1'-0"

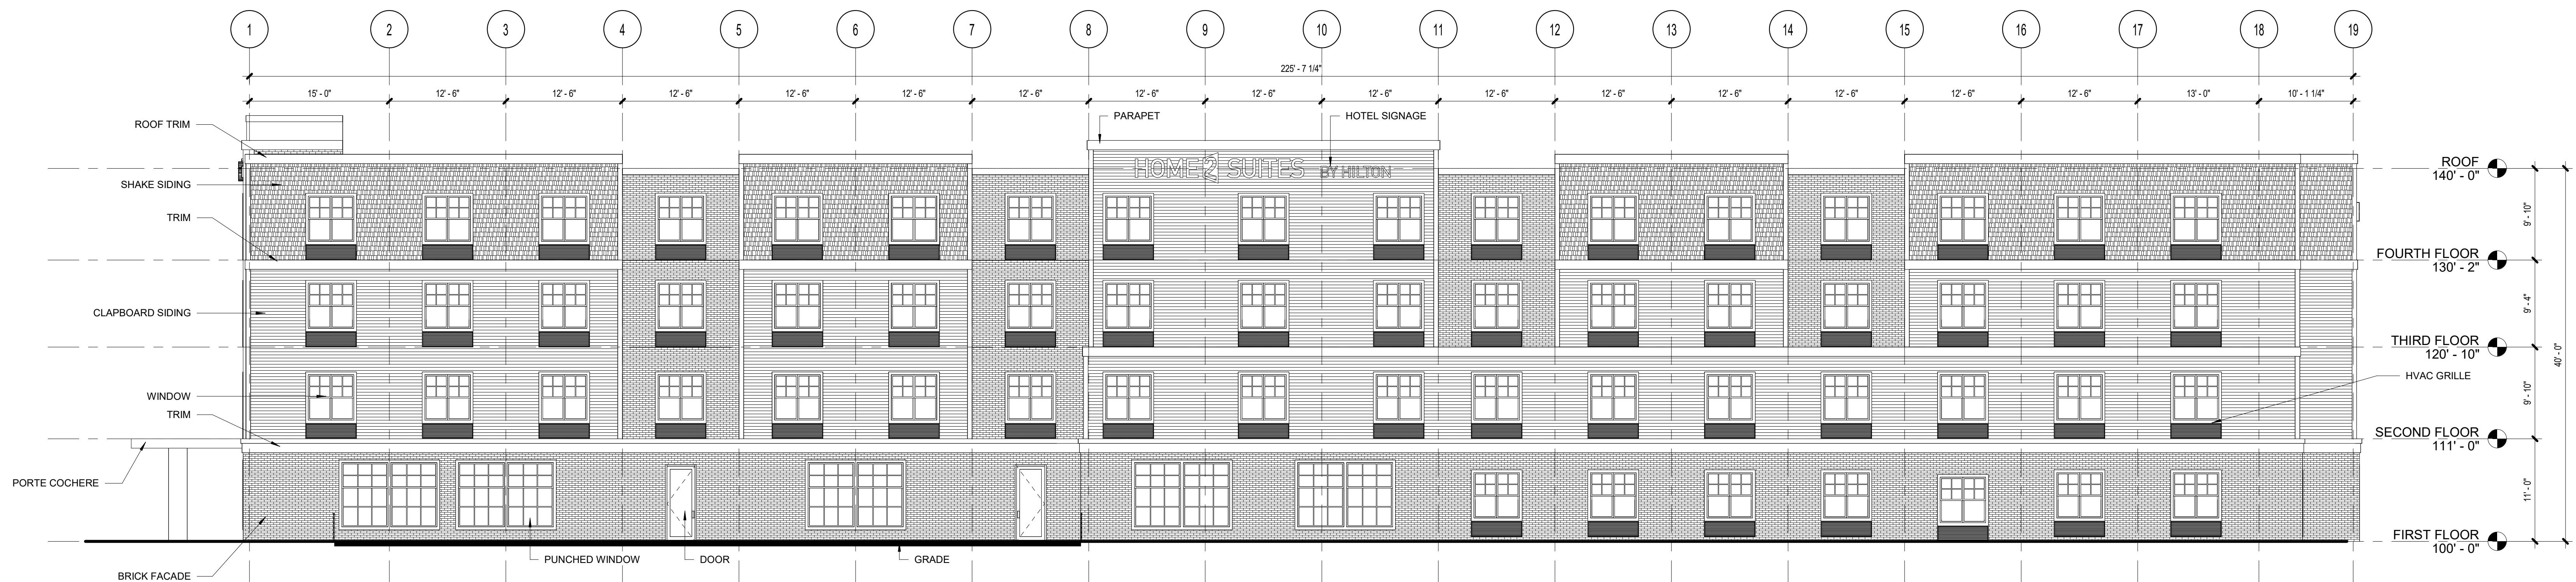

1 EAST ELEVATION
1/8" = 1'-0"



PROCON
CONNECT · CREATE · CONSTRUCT

PO BOX 4430
MANCHESTER NH 03108
603.623.8811
PROCONINC.COM

PROPOSED 102 KEY HOME 2 BY HILTON
112 & 120 US ROUTE 1 BY-PASS, 139 OLD POST ROAD
KITTERY, MAINE

PROJECT	
Date	Issue Description

NOT FOR CONSTRUCTION

PROFESSIONAL SEAL
Architect: JAL
Drawn By: JTD
Project No.: 30-2261
Copyright: 2022 PROCON LLC.

Drawing Sheet Title:
EXTERIOR ELEVATIONS

Drawing Sheet Number:
A3.00