
DEVEGETATION CALCULATIONS (PRE INSTALLATION):

- TOTAL SITE SQUARE FOOTAGE -
- 3638SF TOTAL SITE UPLAND OF H.A.T. LINE -871SF TOTAL SQUARE FOOTAGE OF BUILT -
- PERCENTAGE OF BUILT ABOVE H.A.T. LINE- 16%

DEVEGETATION CALCULATIONS (POST INSTALLATION):

- TOTAL SITE SQUARE FOOTAGE -3638SF TOTAL SITE UPLAND OF H.A.T. LINE -871SF TOTAL SQUARE FOOTAGE OF BUILT - 149SF
- PERCENTAGE OF BUILT ABOVE H.A.T. LINE- 17%

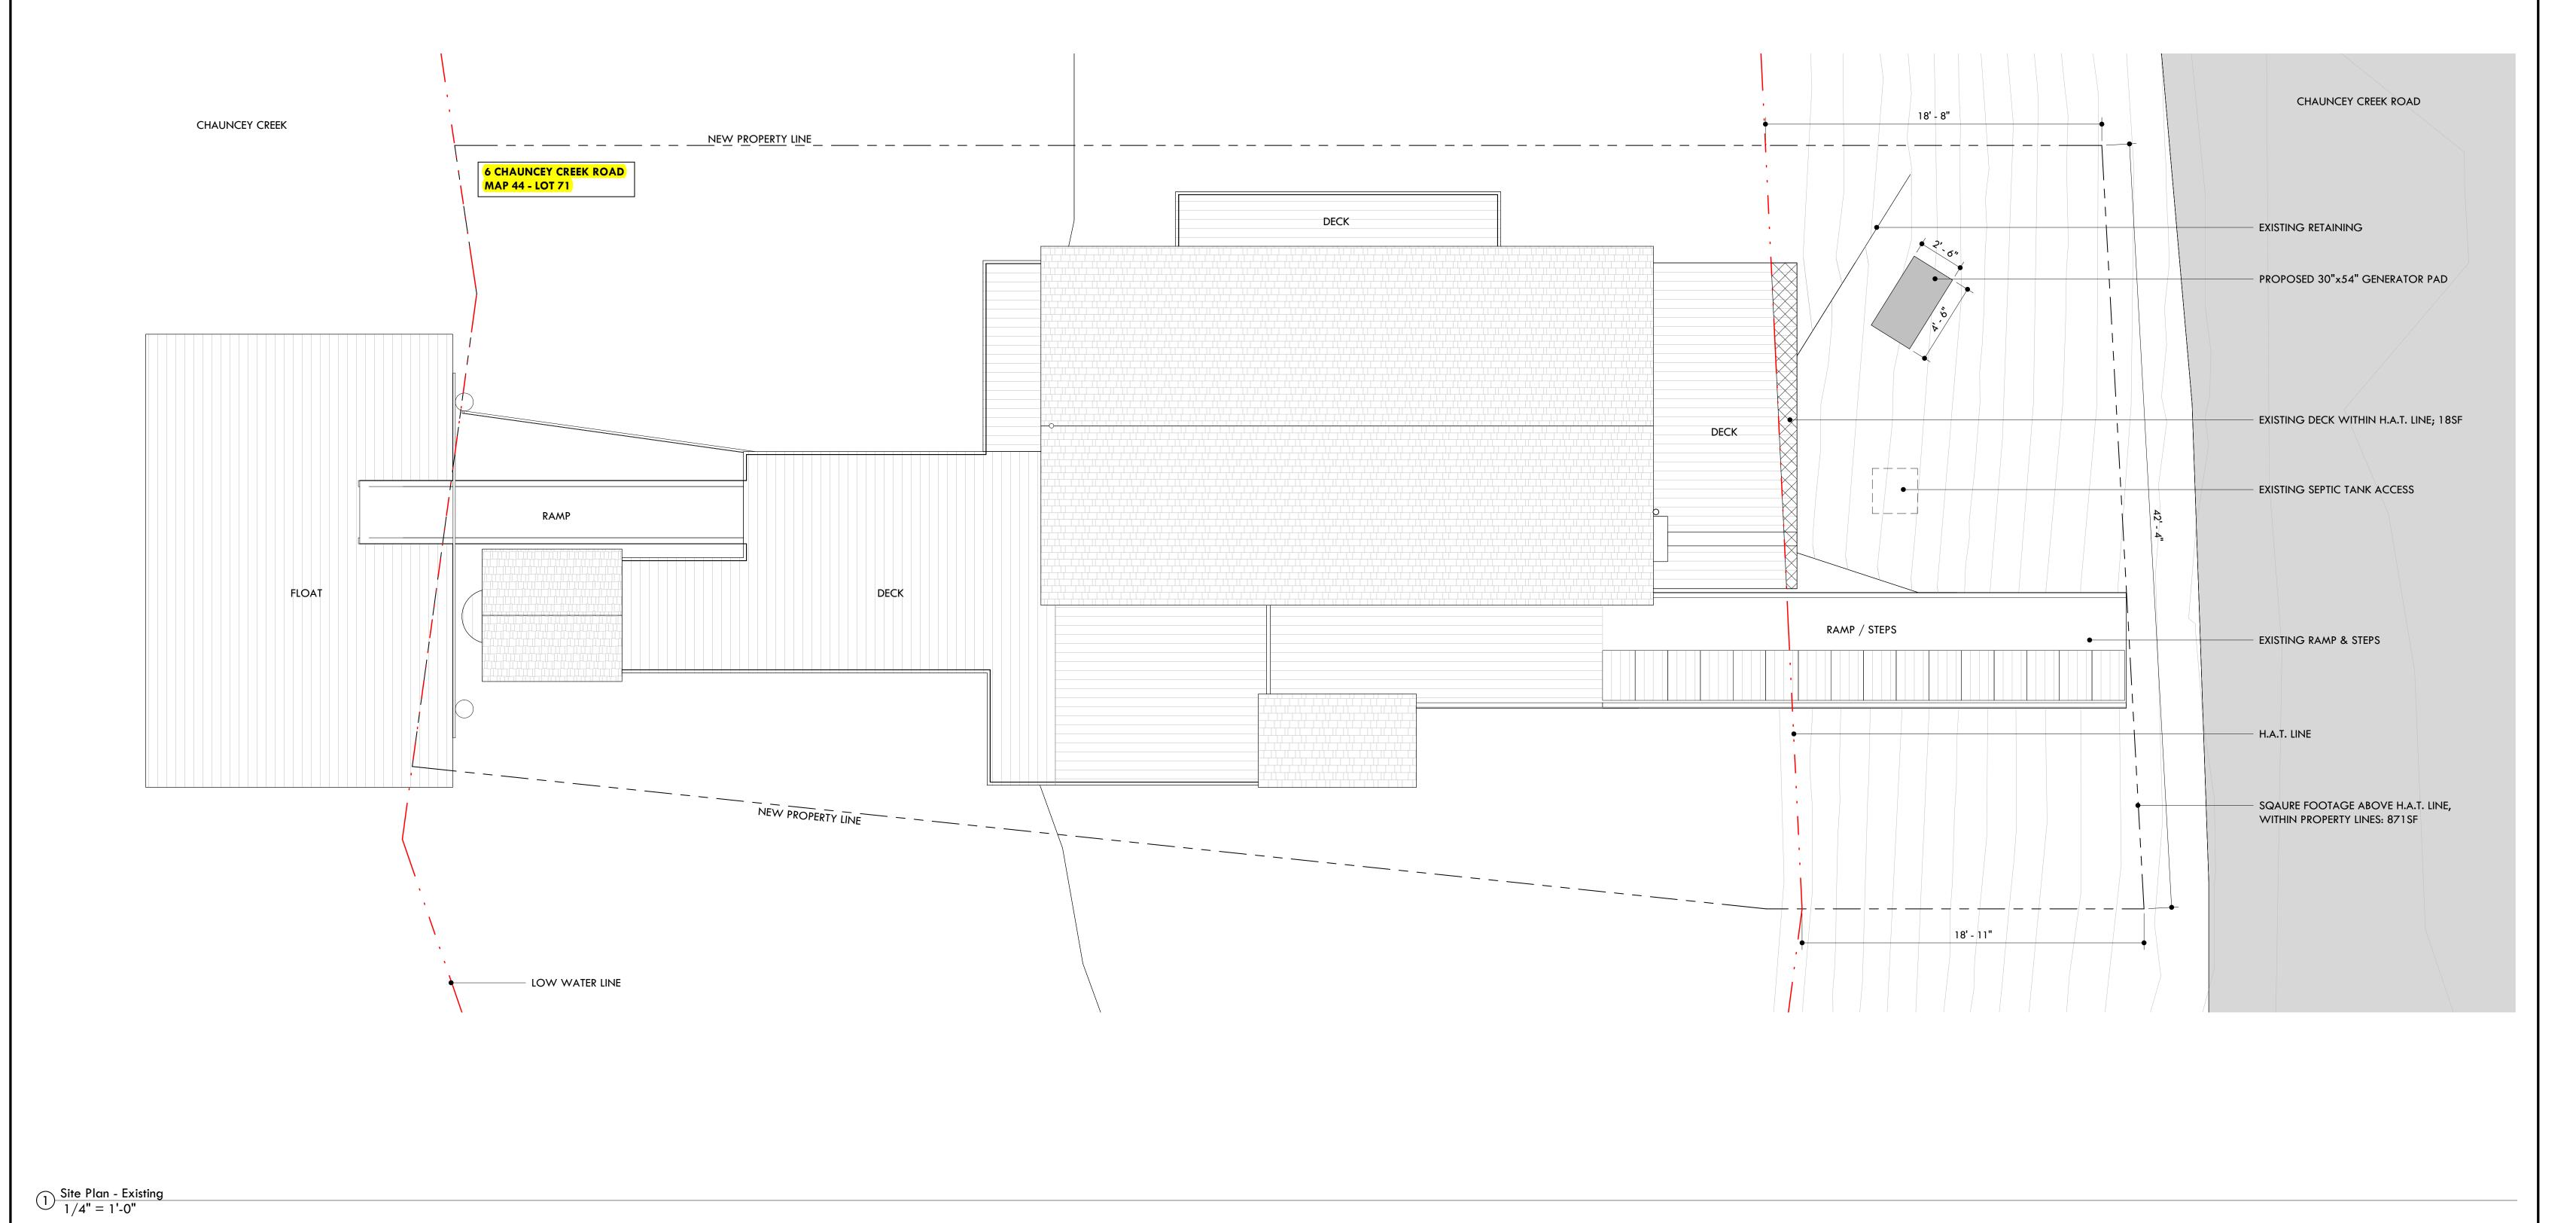

ELLIOTT ELLIOTT ARCHITECTURE

86 MAIN STREET, POB 318 BLUE HILL, MAINE 04614

voice 207 374 2566 fax 207 374 2567 www.eearch.com

NOTES: THIS DRAWING IS FOR ILLUSTRATIVE PURPOSES ONLY. SEE LANDSCAPE DRAWINGS FOR GRADING, SITEWORK, LANDSCAPE INFORMATION, AND BUILDING SITING.

Existing Conditions
10.24.2022

Jackson / Kaplan Residence

DATE: 10.24.2022 SCALE: 1/4" = 1'-0" DRAWN BY: BC

SITE PLAN