




studioB-E
ARCHITECTURE

10 Ox Point Drive
Kittery, ME 03904
207.752.1371
studioB-E@Comcast.net

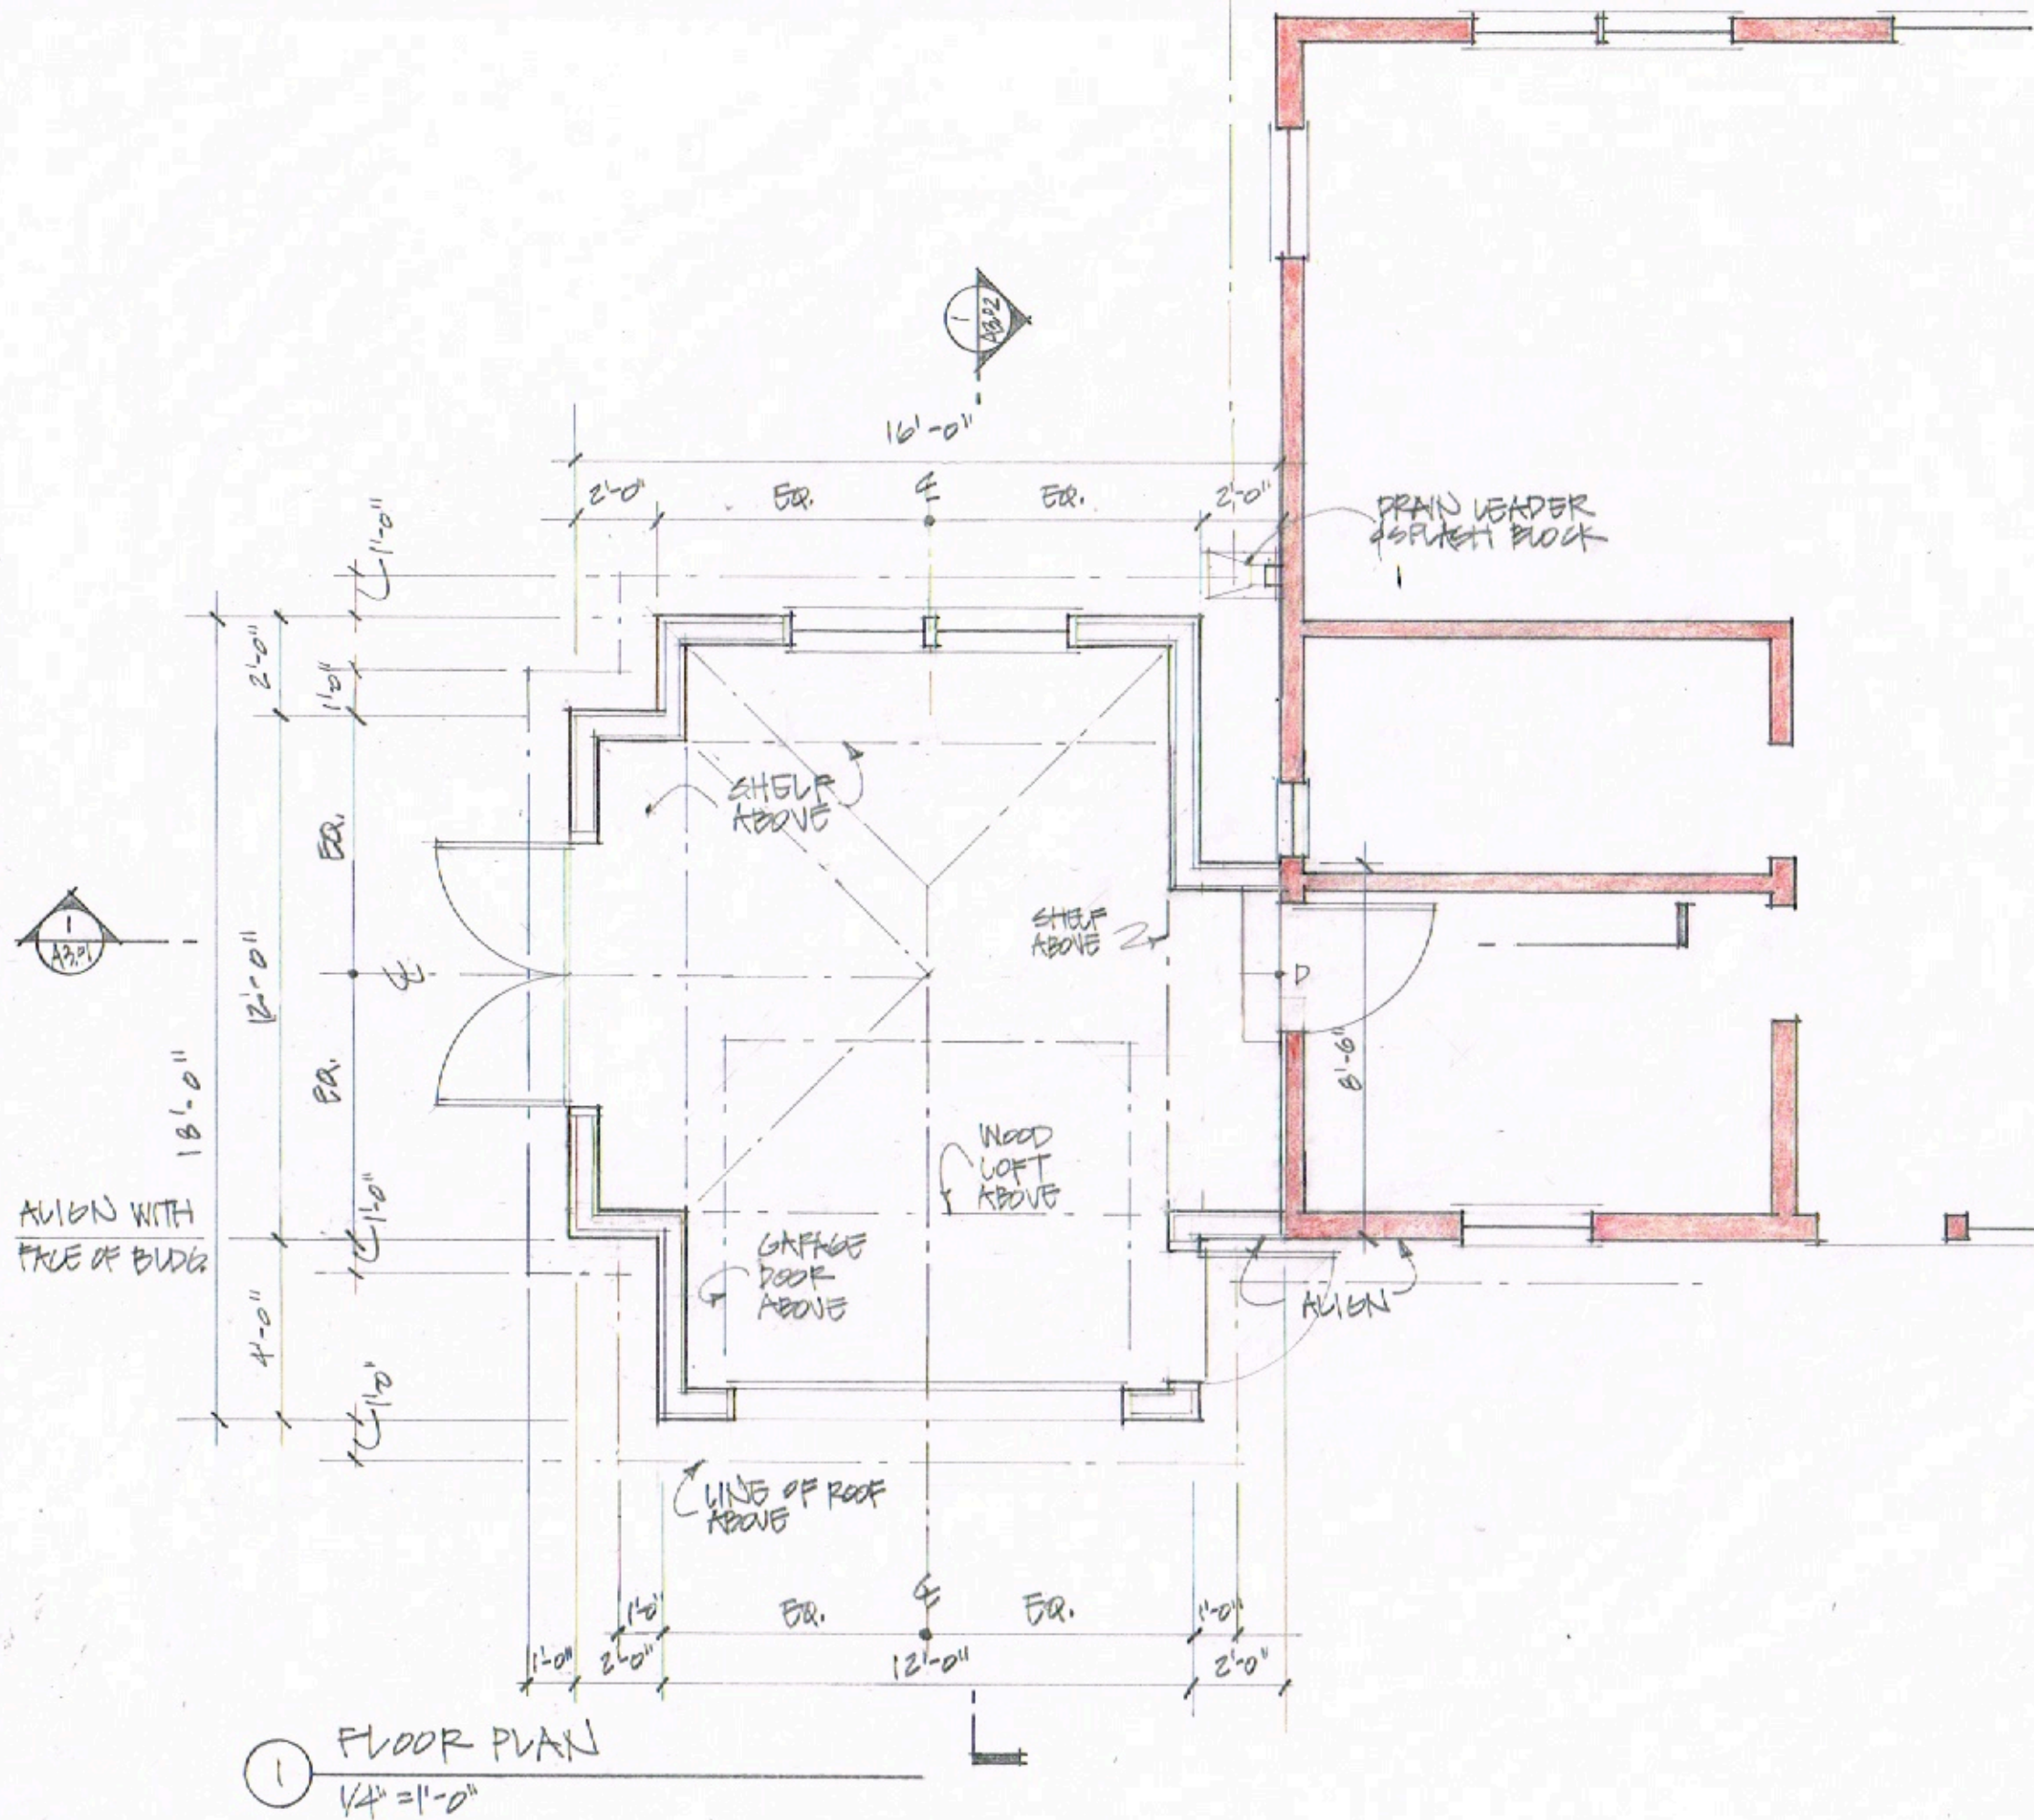

Smith Garage

24 Goodwin Road
Kittery Point, Maine

FLOOR
PLAN


A1.01

06.14.2022



studioB-E
ARCHITECTURE

10 Ox Point Drive
Kittery, ME 03904
207.752.1371
studioB-E@Comcast.net

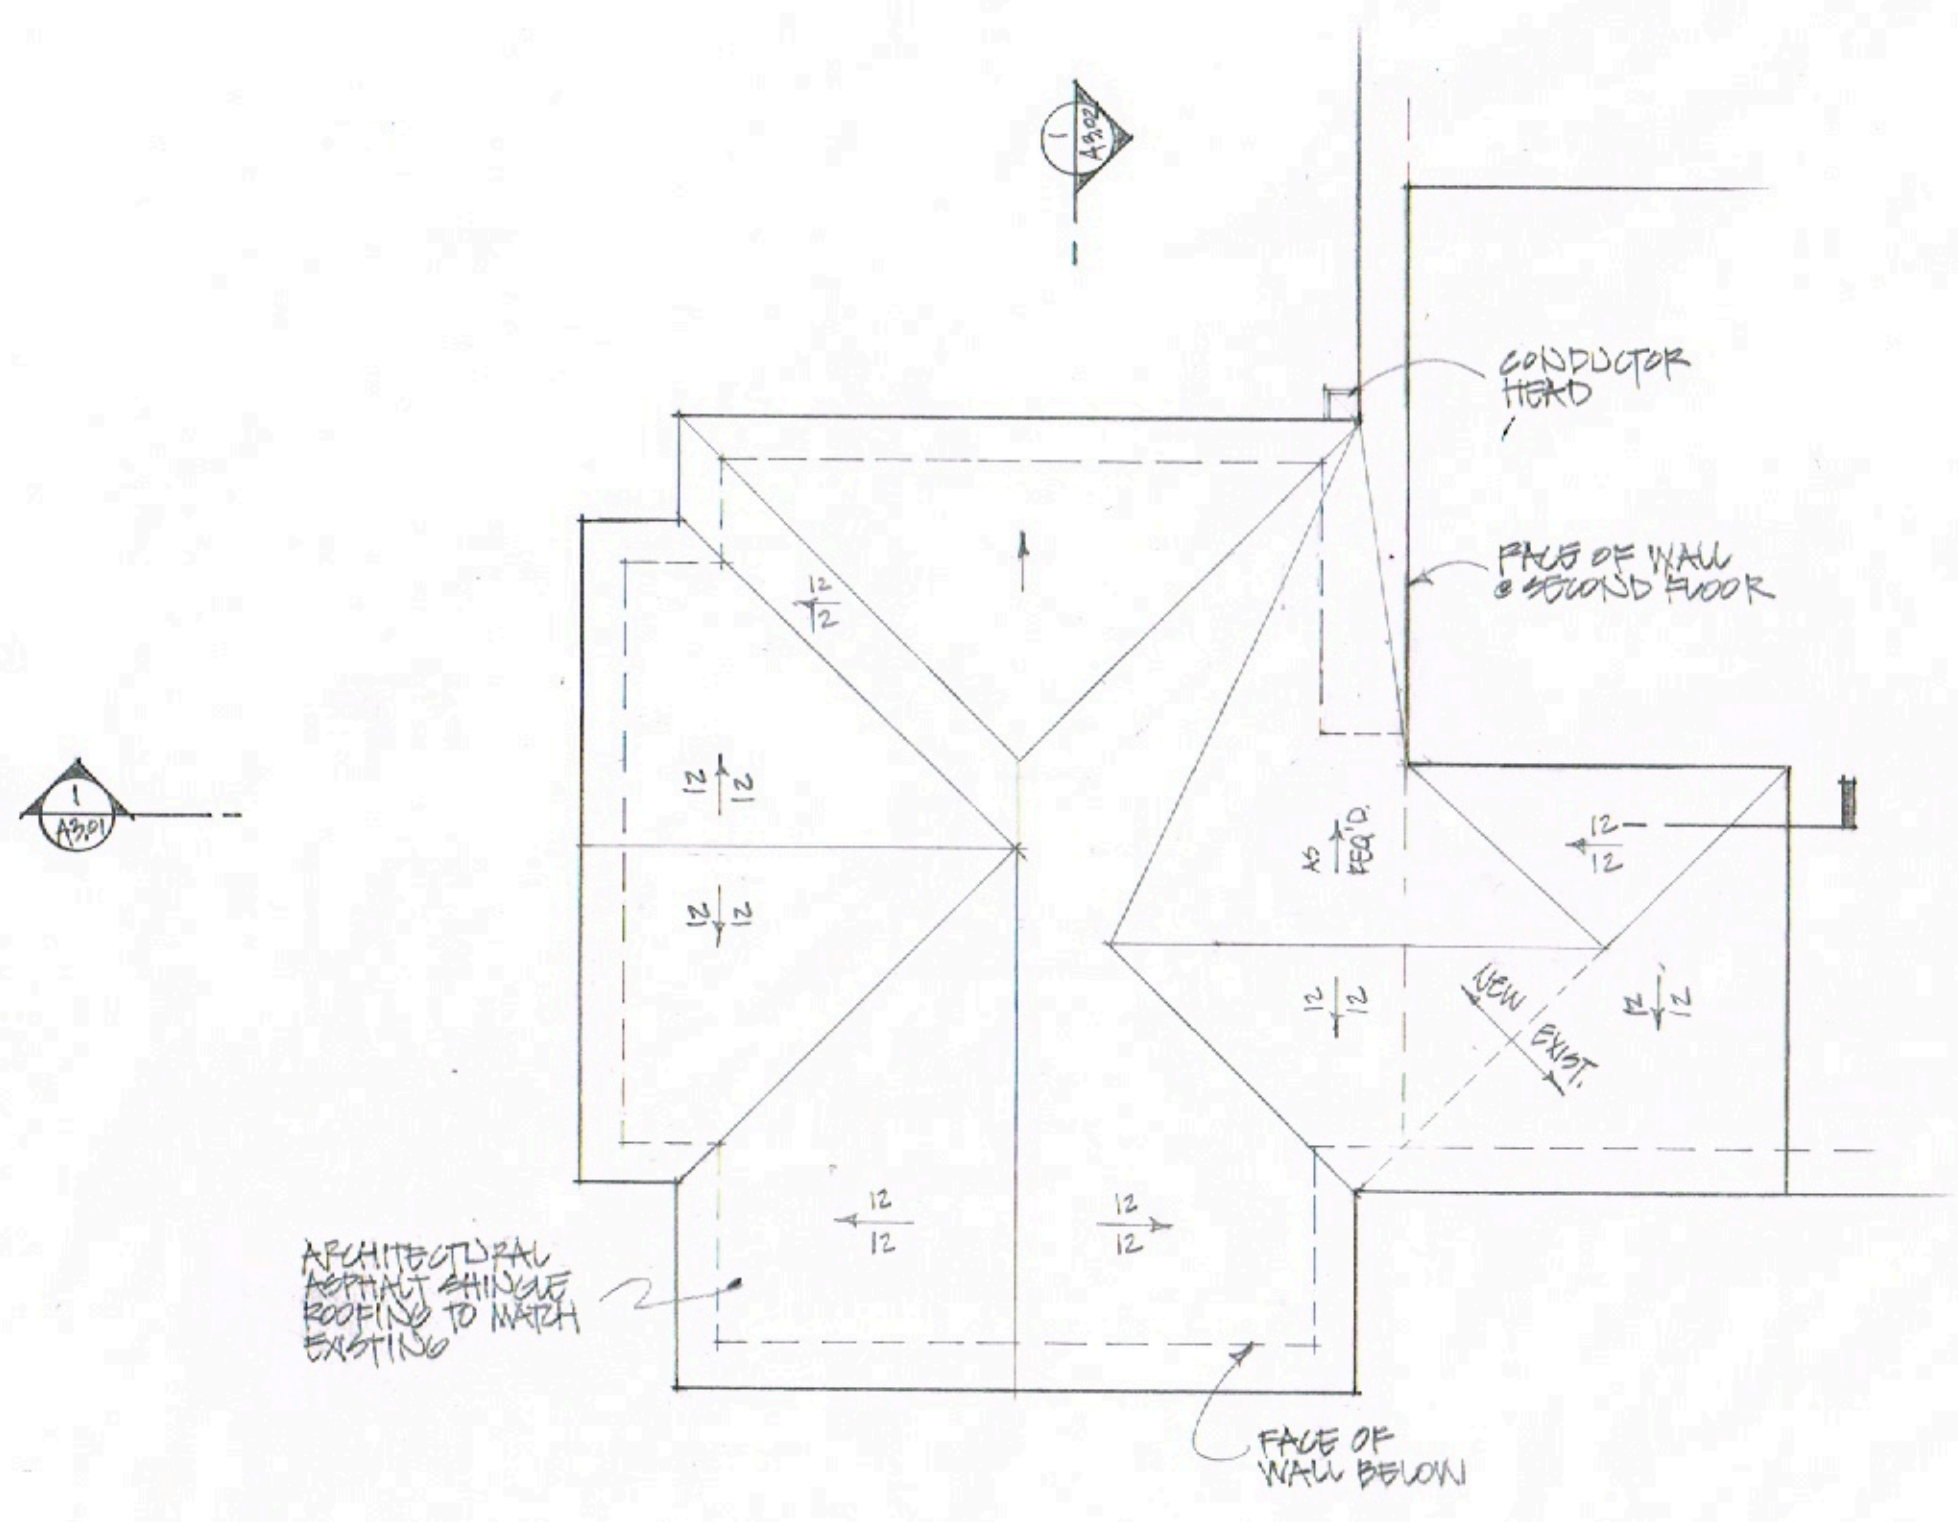

Smith Garage

24 Goodwin Road
Kittery Point, Maine

ROOF
PLAN

A1.o2


06.14.2022

1 ROOF PLAN
1/4" = 1'-0"



studioB-E
ARCHITECTURE

10 Ox Point Drive
Kittery, ME 03904
207.752.1371
studioB-E@Comcast.net

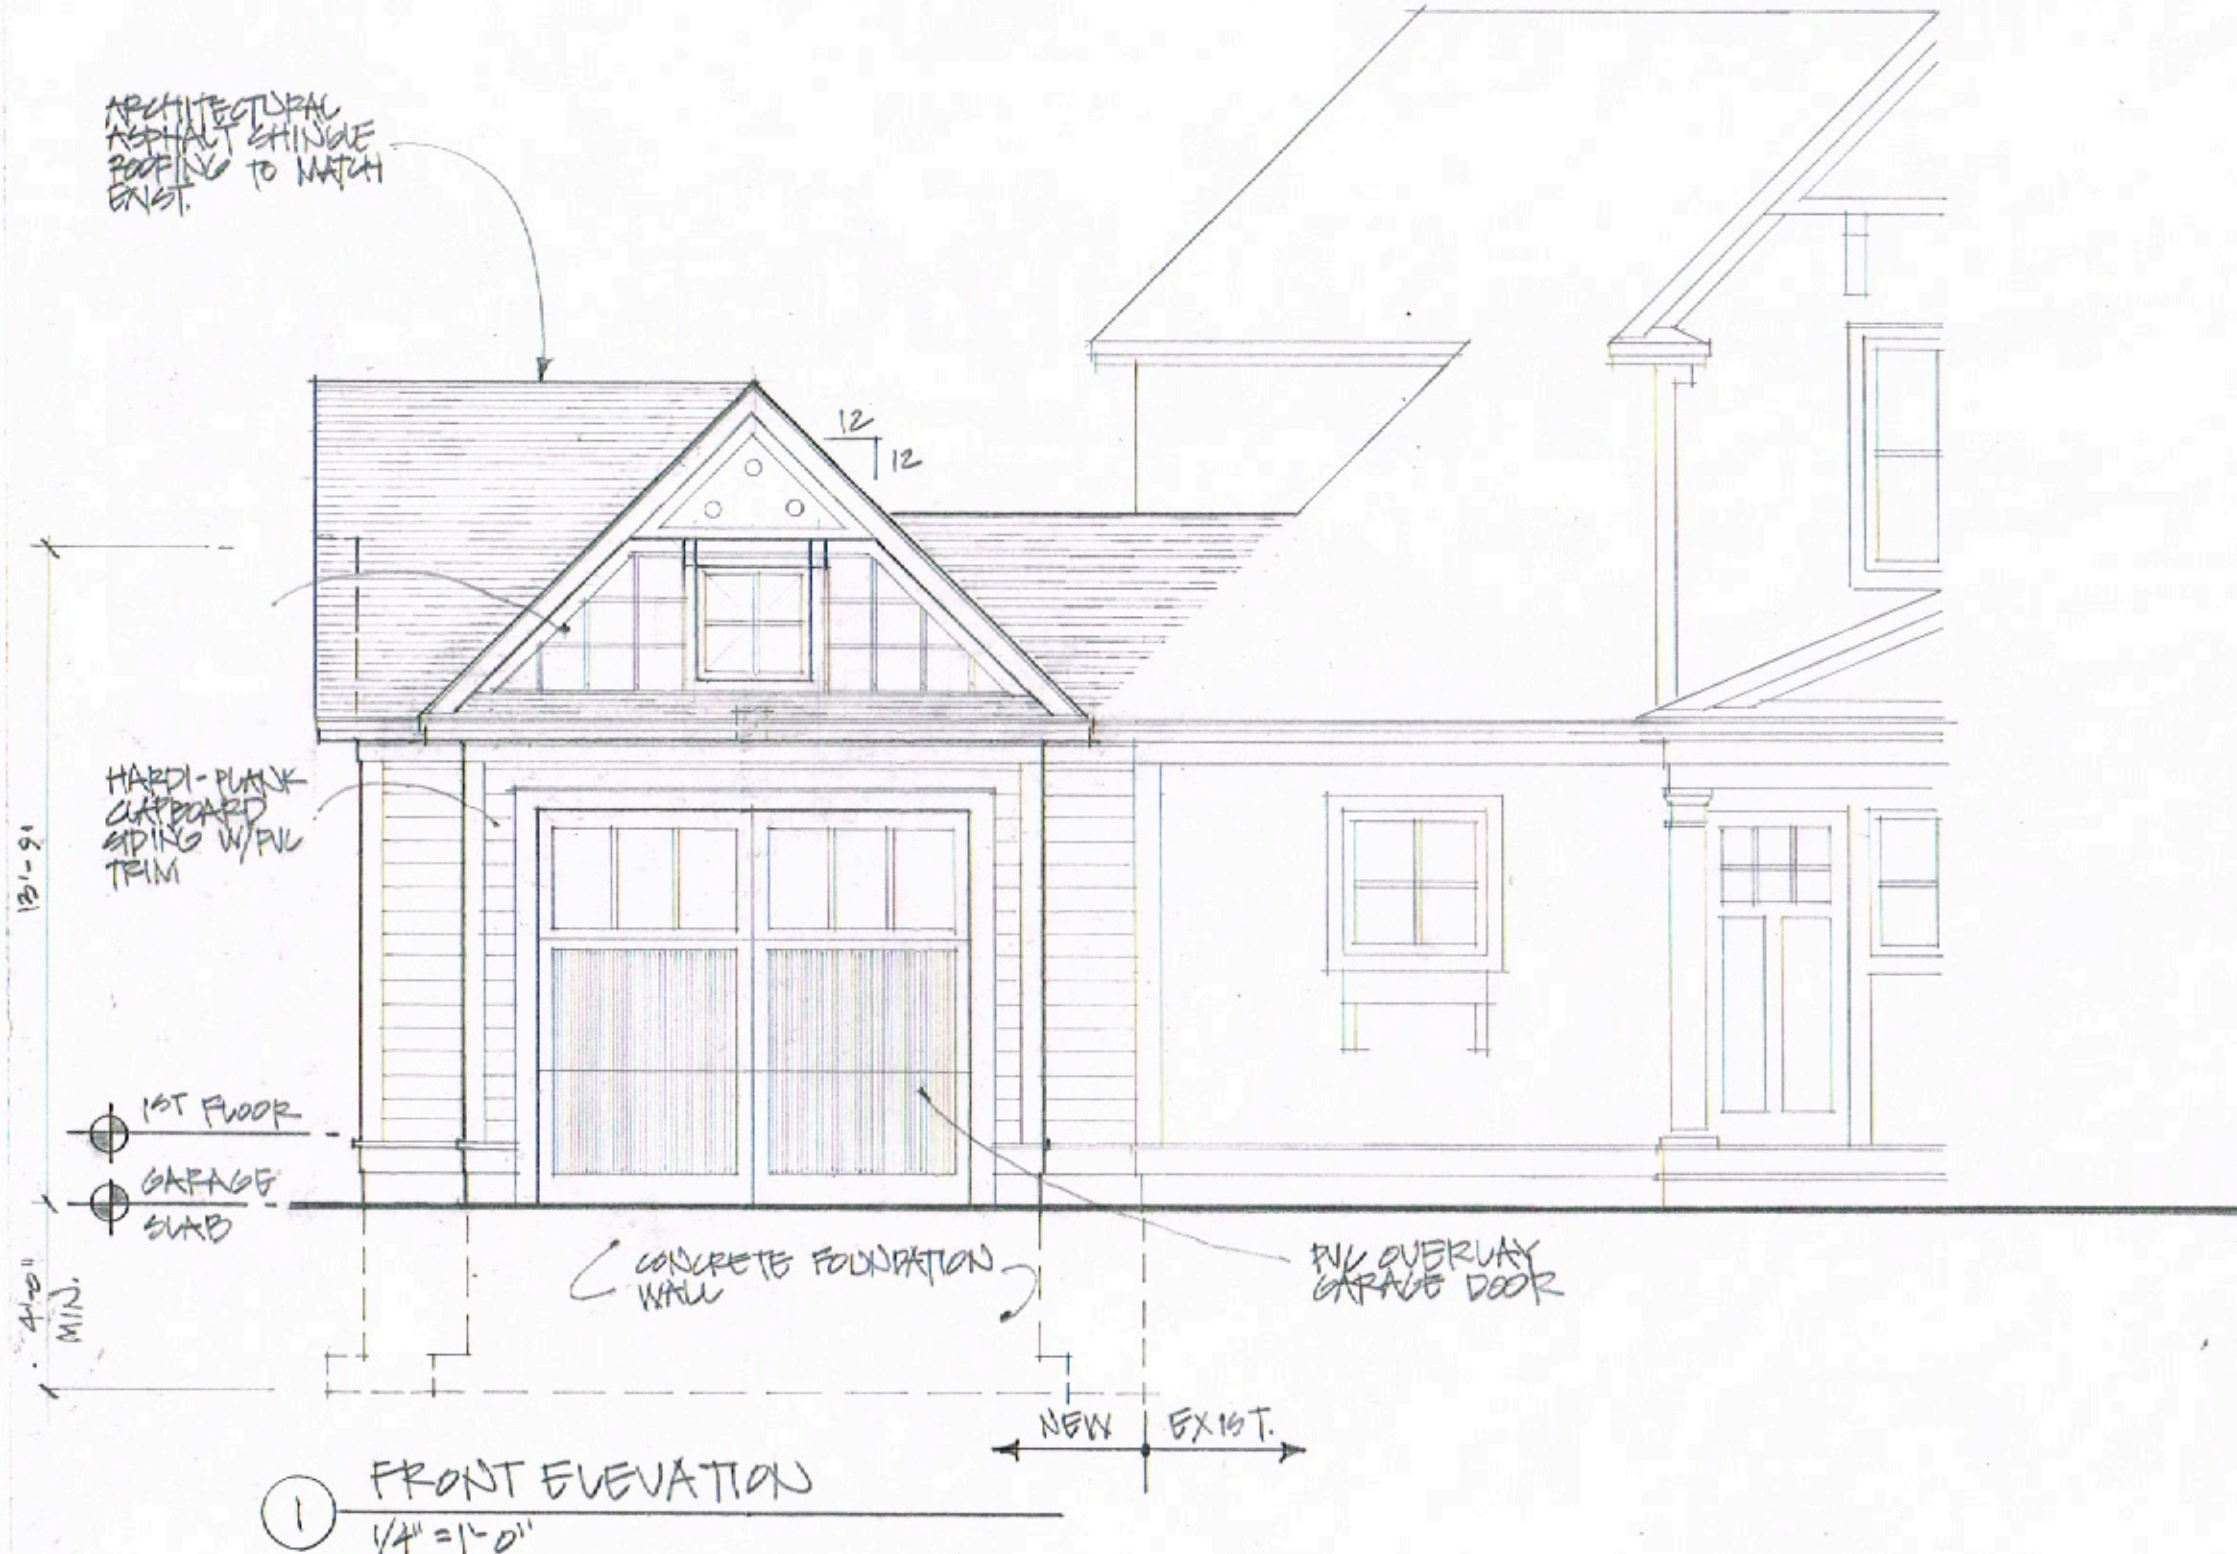

Smith Garage

24 Goodwin Road
Kittery Point, Maine

FRONT
ELEVATION


A2.01

06.14.2022



studioB-E
ARCHITECTURE

10 Ox Point Drive
Kittery, ME 03904
207.752.1371
studioB-E@Comcast.net

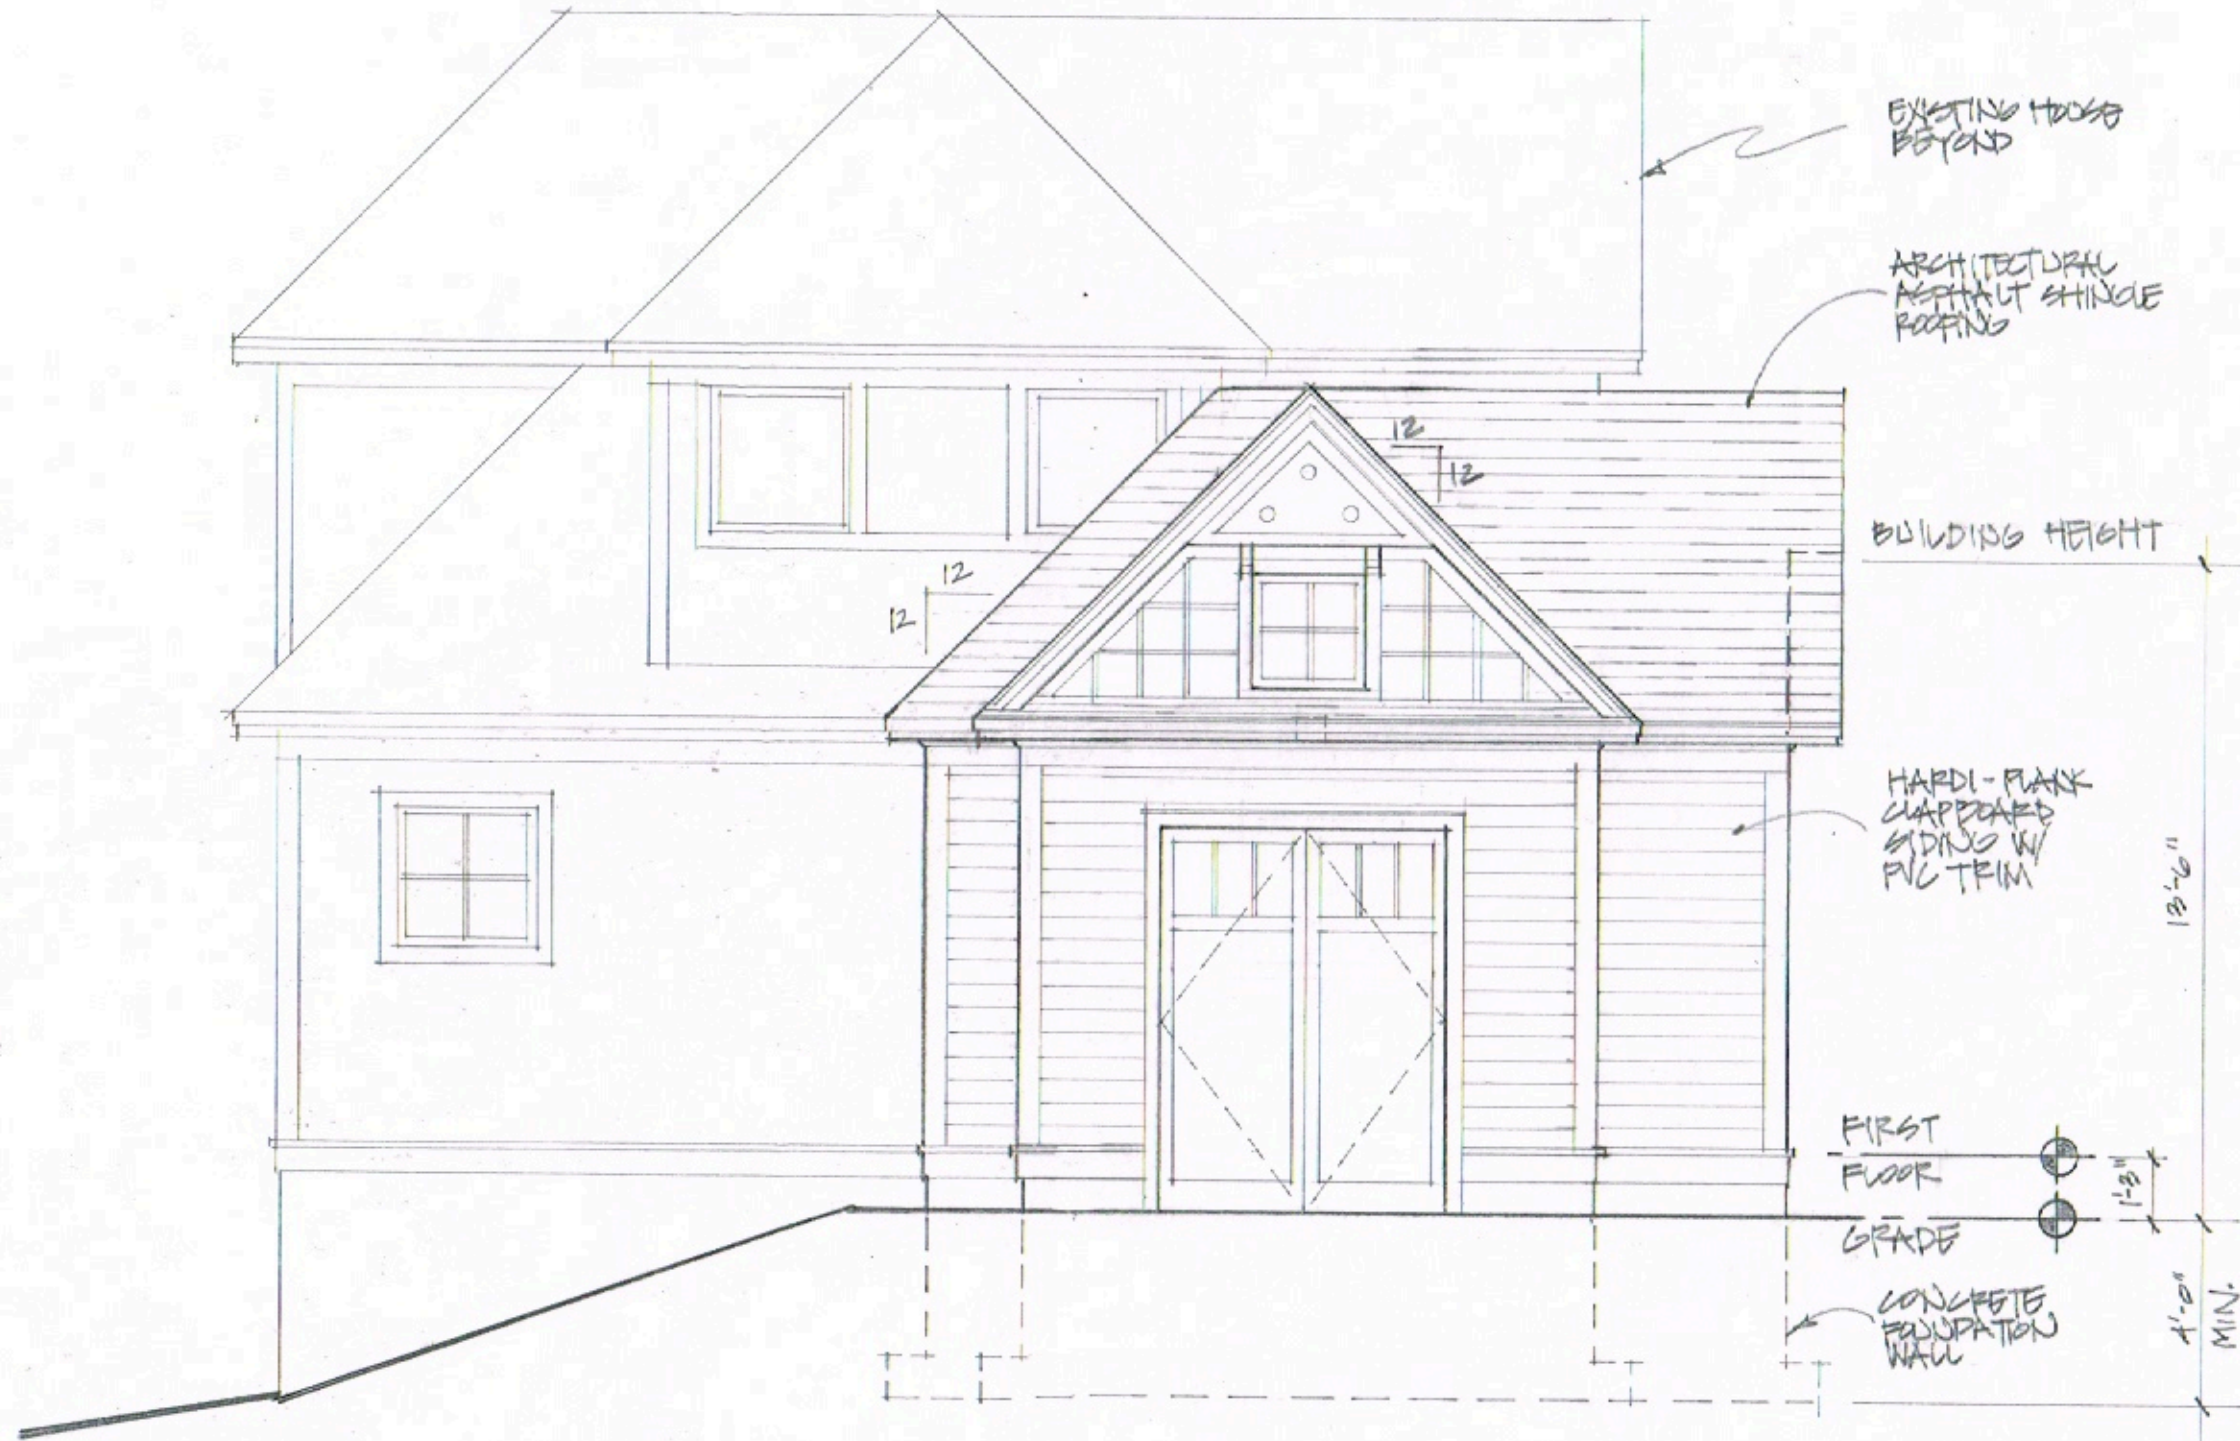

① SIDE ELEVATION
1/4" = 1'-0"

**Smith
Garage**
24 Goodwin Road
Kittery Point, Maine


SIDE
ELEVATION

A2.o2
06.14.2022



studioB-E
ARCHITECTURE

10 Ox Point Drive
Kittery, ME 03904
207.752.1371
studioB-E@Comcast.net

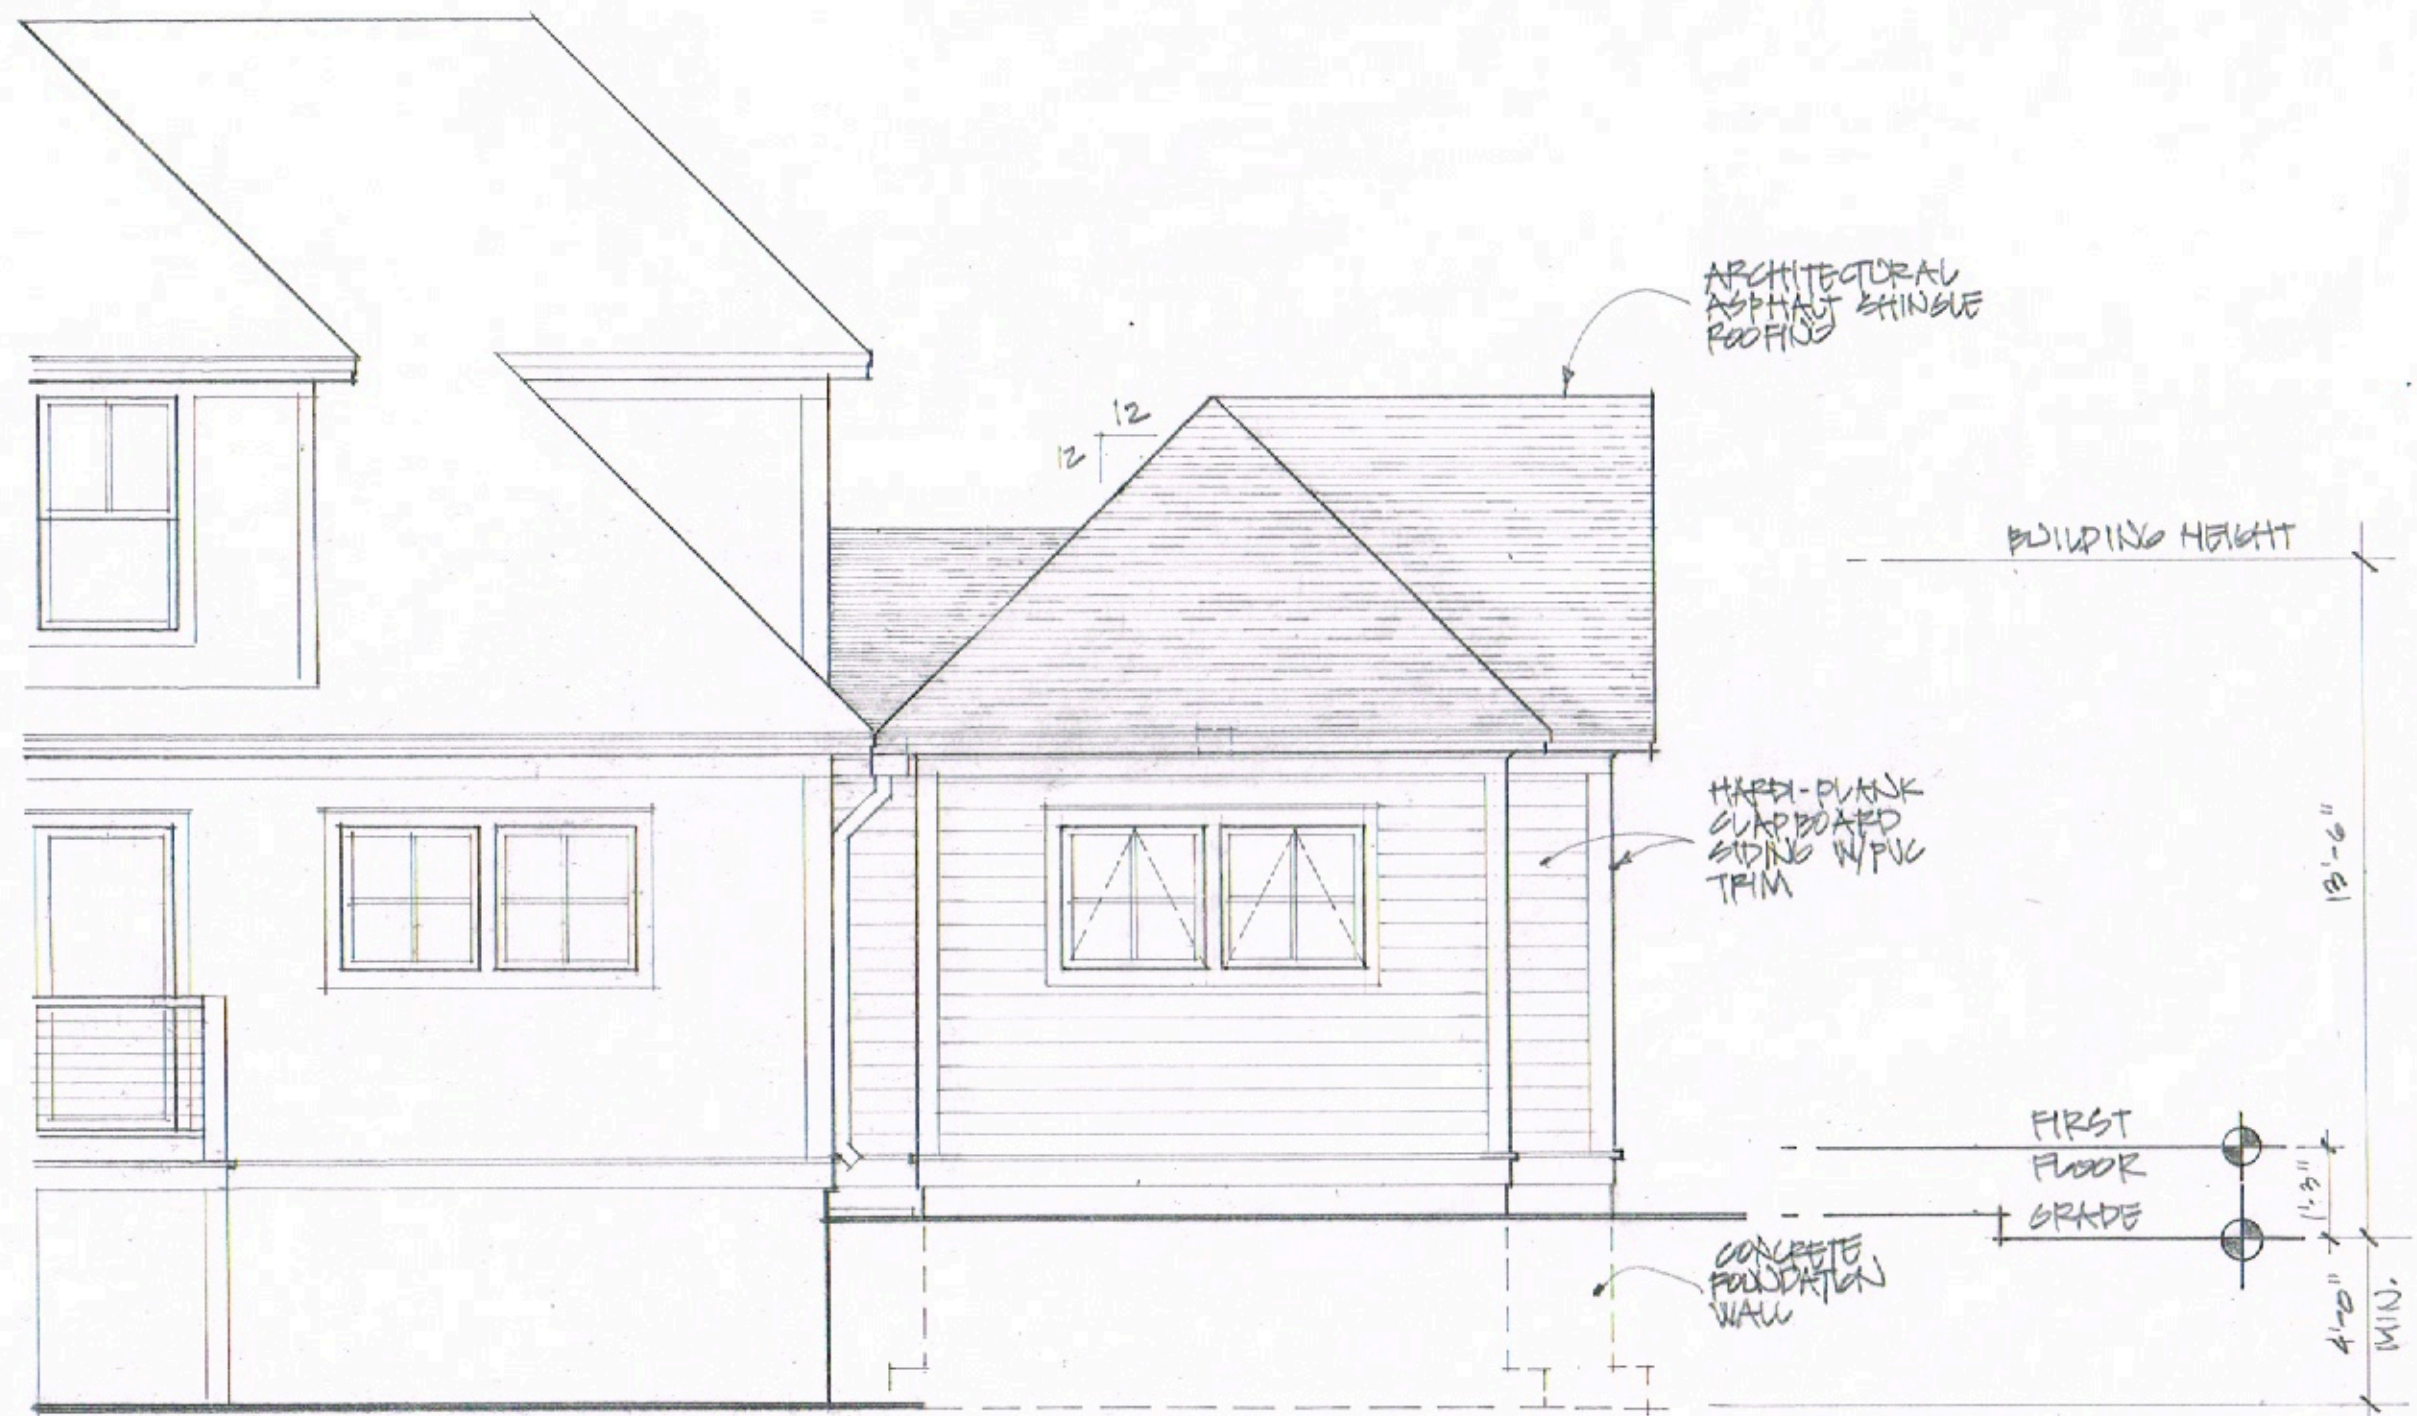

1 BACK ELEVATION
1/4" = 1'-0"

**Smith
Garage**
24 Goodwin Road
Kittery Point, Maine

BACK
ELEVATION

A2.03
06.14.2022